

ALL DIMENSIONS ARE IN mm UNLESS NOTED OTHERWISE

N.G.R

E: 517378 N: 174025

NOTES:

A	Issued for Approval	TCL	TCL	11.08.22
REV	MODIFICATION	BY	CH	DATE



Great British Communications
Lapwing House, Block 3 Forward Point,
Tan House Lane, Widnes, Cheshire, WAB OSL
t. 44 (0)151 420 4128
www.gbcservices.co.uk



CORNERSTONE - LONDON

Cell Name		Opt.
CAMBRIDGE PARK BOWLS		–
Cell ID No		
CTIL	TEF	VF
30377700	091063	N/A


Site Address / Contact Details

CAMBRIDGE PARK BOWLS & SPORTS CLUB
CAMBRIDGE PARK
TWICKENHAM
TW1 2PG

Drawing Title:
EXISTING SITE PLAN

Purpose of issue:		Dwg Rev:
PLANNING		
Drawing Number:		A
200		

Surveyed By:		Original Sheet Size:		Pack Issue:
TECHTEL		A3		
Drawn:	Date:	Checked:	Date:	D
TCL	11.08.22	TCL	11.08.22	

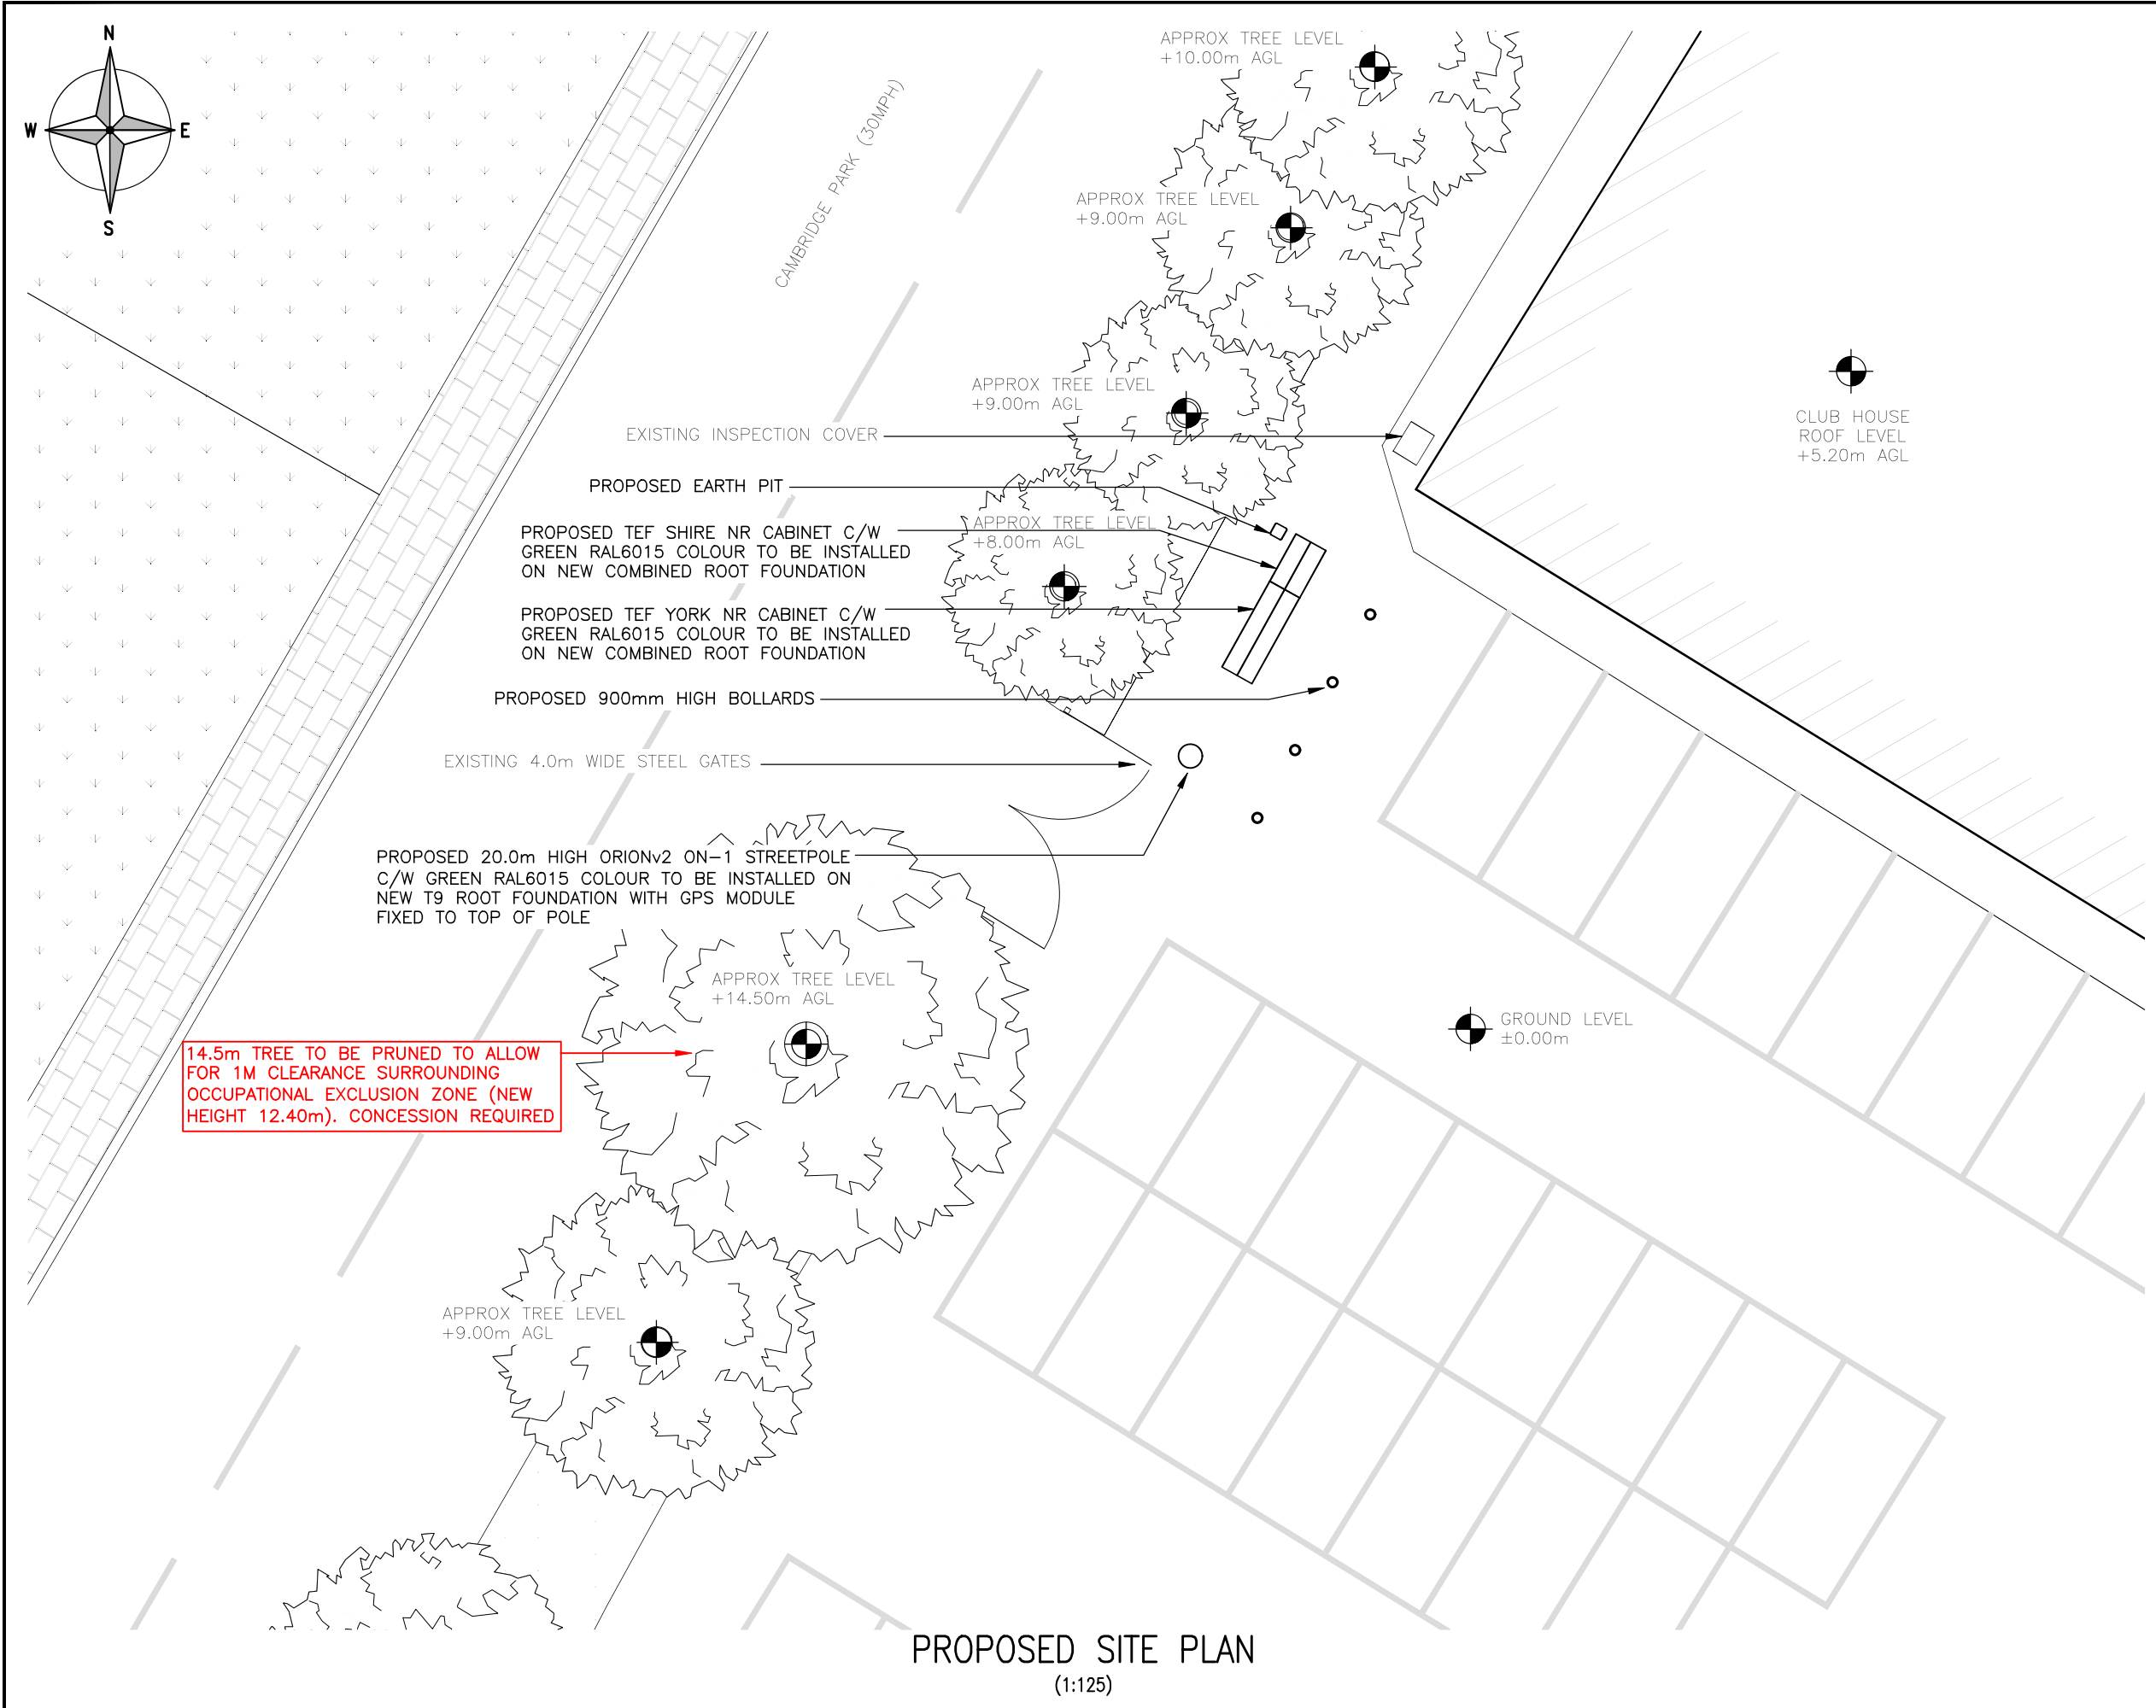

ALL DIMENSIONS ARE IN mm UNLESS NOTED OTHERWISE

N.G.R

E: 517378 N: 174025

NOTES:

C	Site Plan Revised	NU	GBC	30.01.23
B	Tree Pruning Note Added	CG	GBC	08.11.22
A	Issued for Approval	TCL	TCL	11.08.22
REV	MODIFICATION	BY	CH	DATE



Great British Communications
Lapwing House, Block 3 Forward Point,
Tan House Lane, Widnes, Cheshire, WAB 0SL
t. 44 (0)151 420 4128
www.gbcservices.co.uk



CORNERSTONE - LONDON

Cell Name

CAMBRIDGE PARK BOWLS

Cell ID No

CTILTEFTVF30377700091063N/A

Site Address / Contact Details

CAMBRIDGE PARK BOWLS & SPORTS CLUB
CAMBRIDGE PARK
TWICKENHAM
TW1 2PG

Drawing Title:

PROPOSED SITE PLAN

Purpose of issue:

PLANNING

Dwg Rev:

C

Drawing Number:

201

Pack Issue:

D

Surveyed By:

TECHTEL

Original Sheet Size:

A3

Drawn:

TCL

Date:

11.08.22

Checked:


TCL

Date:

11.08.22

The drawings comply with TEF & Vodafone Non-Standard ICNIRP guidelines.
Designed in accordance with CORNERSTONE document: SDN0013

5000 0 5000 10000
ORIGINAL SCALE AT A3 – 1:125 ALL DIMENSIONS IN MILLIMETRES

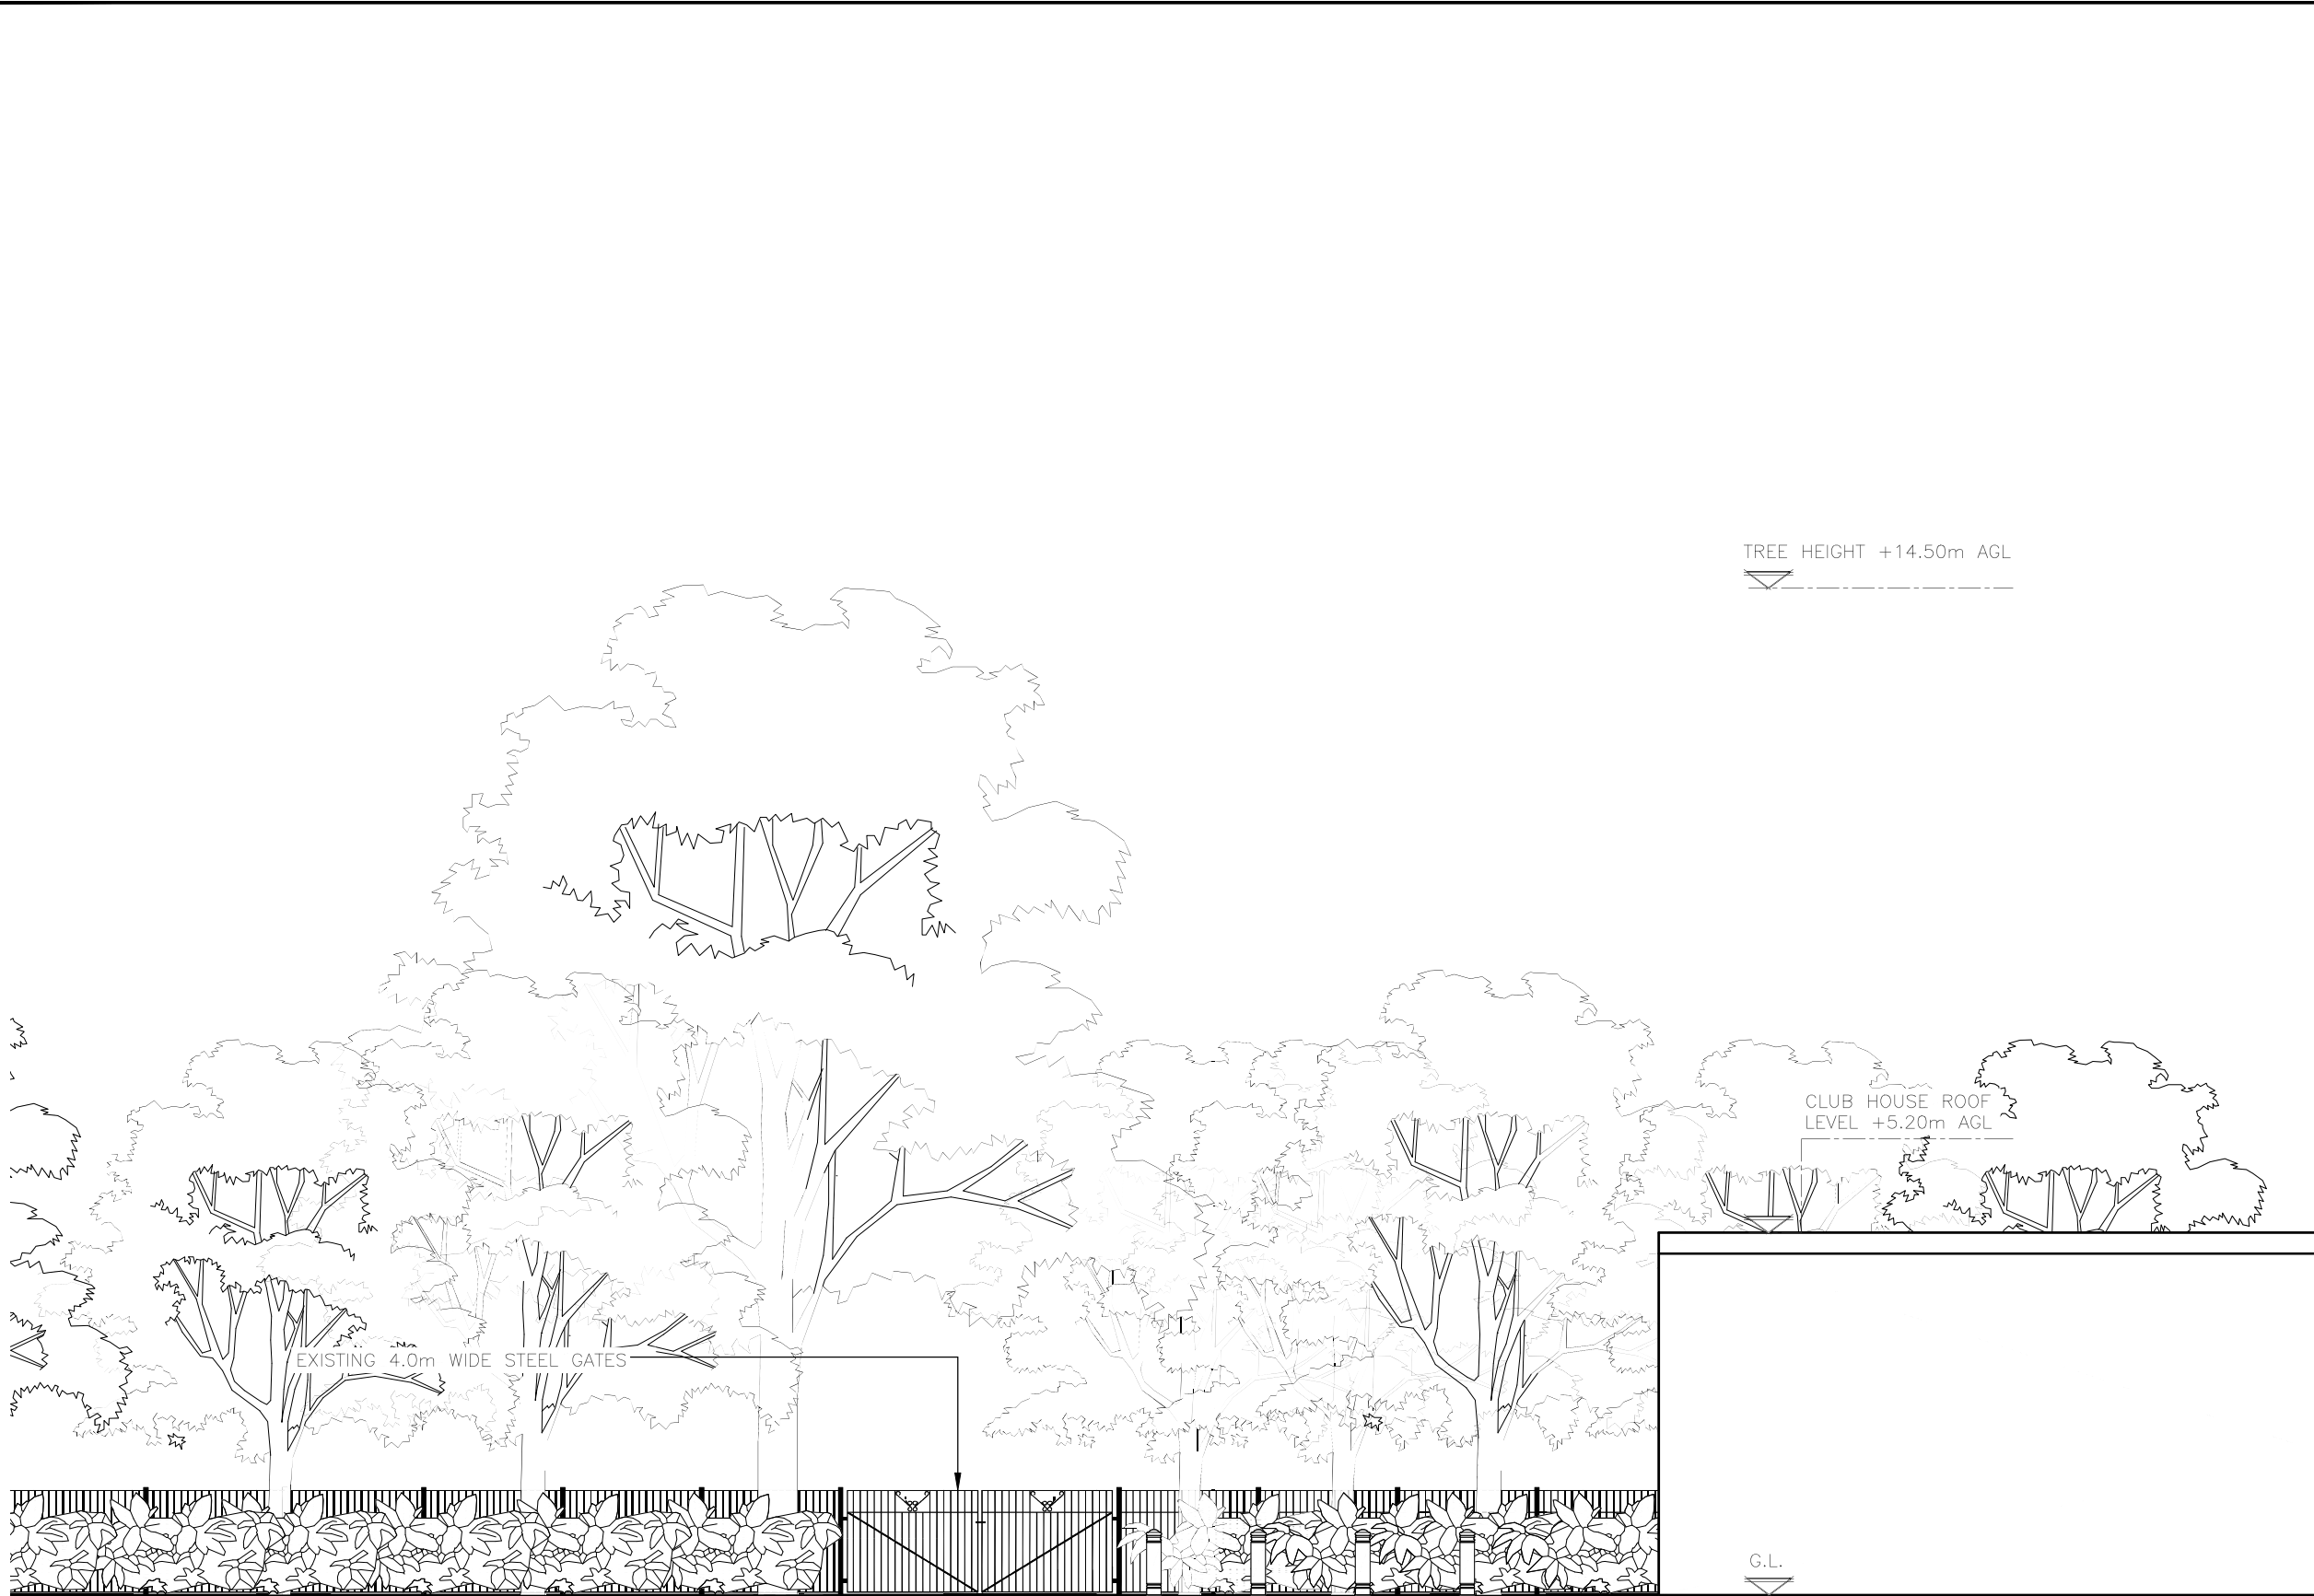

EXISTING SOUTH EAST ELEVATION
(1:100)



ORIGINAL SCALE AT A3 – 1:100
ALL DIMENSIONS IN MILLIMETRES

ALL DIMENSIONS ARE IN mm UNLESS NOTED OTHERWISE

N.G.R E: 517378 N: 174025

NOTES:

A	Issued for Approval	TCL	TCL	11.08.22
REV	MODIFICATION	BY	CH	DATE



Great British Communications
Lapwing House, Block 3 Forward Point,
Tan House Lane, Widnes, Cheshire, WAB 0SL
t. 44 (0)151 420 4128
www.gbcservices.co.uk



CORNERSTONE - LONDON

Cell Name	Opt.
CAMBRIDGE PARK BOWLS	–

Cell ID No		
CTIL	TEF	VF
30377700	091063	N/A

Site Address / Contact Details

CAMBRIDGE PARK BOWLS & SPORTS CLUB
CAMBRIDGE PARK
TWICKENHAM
TW1 2PG


Drawing Title:
EXISTING SITE ELEVATION

Purpose of issue:	PLANNING	Dwg Rev:

Drawing Number:	300	A
-----------------	-----	---

Surveyed By:	Original Sheet Size:	Pack Issue:
TECHTEL	A3	

Drawn:	Date:	Checked:	Date:	D
TCL	11.08.22	TCL	11.08.22	

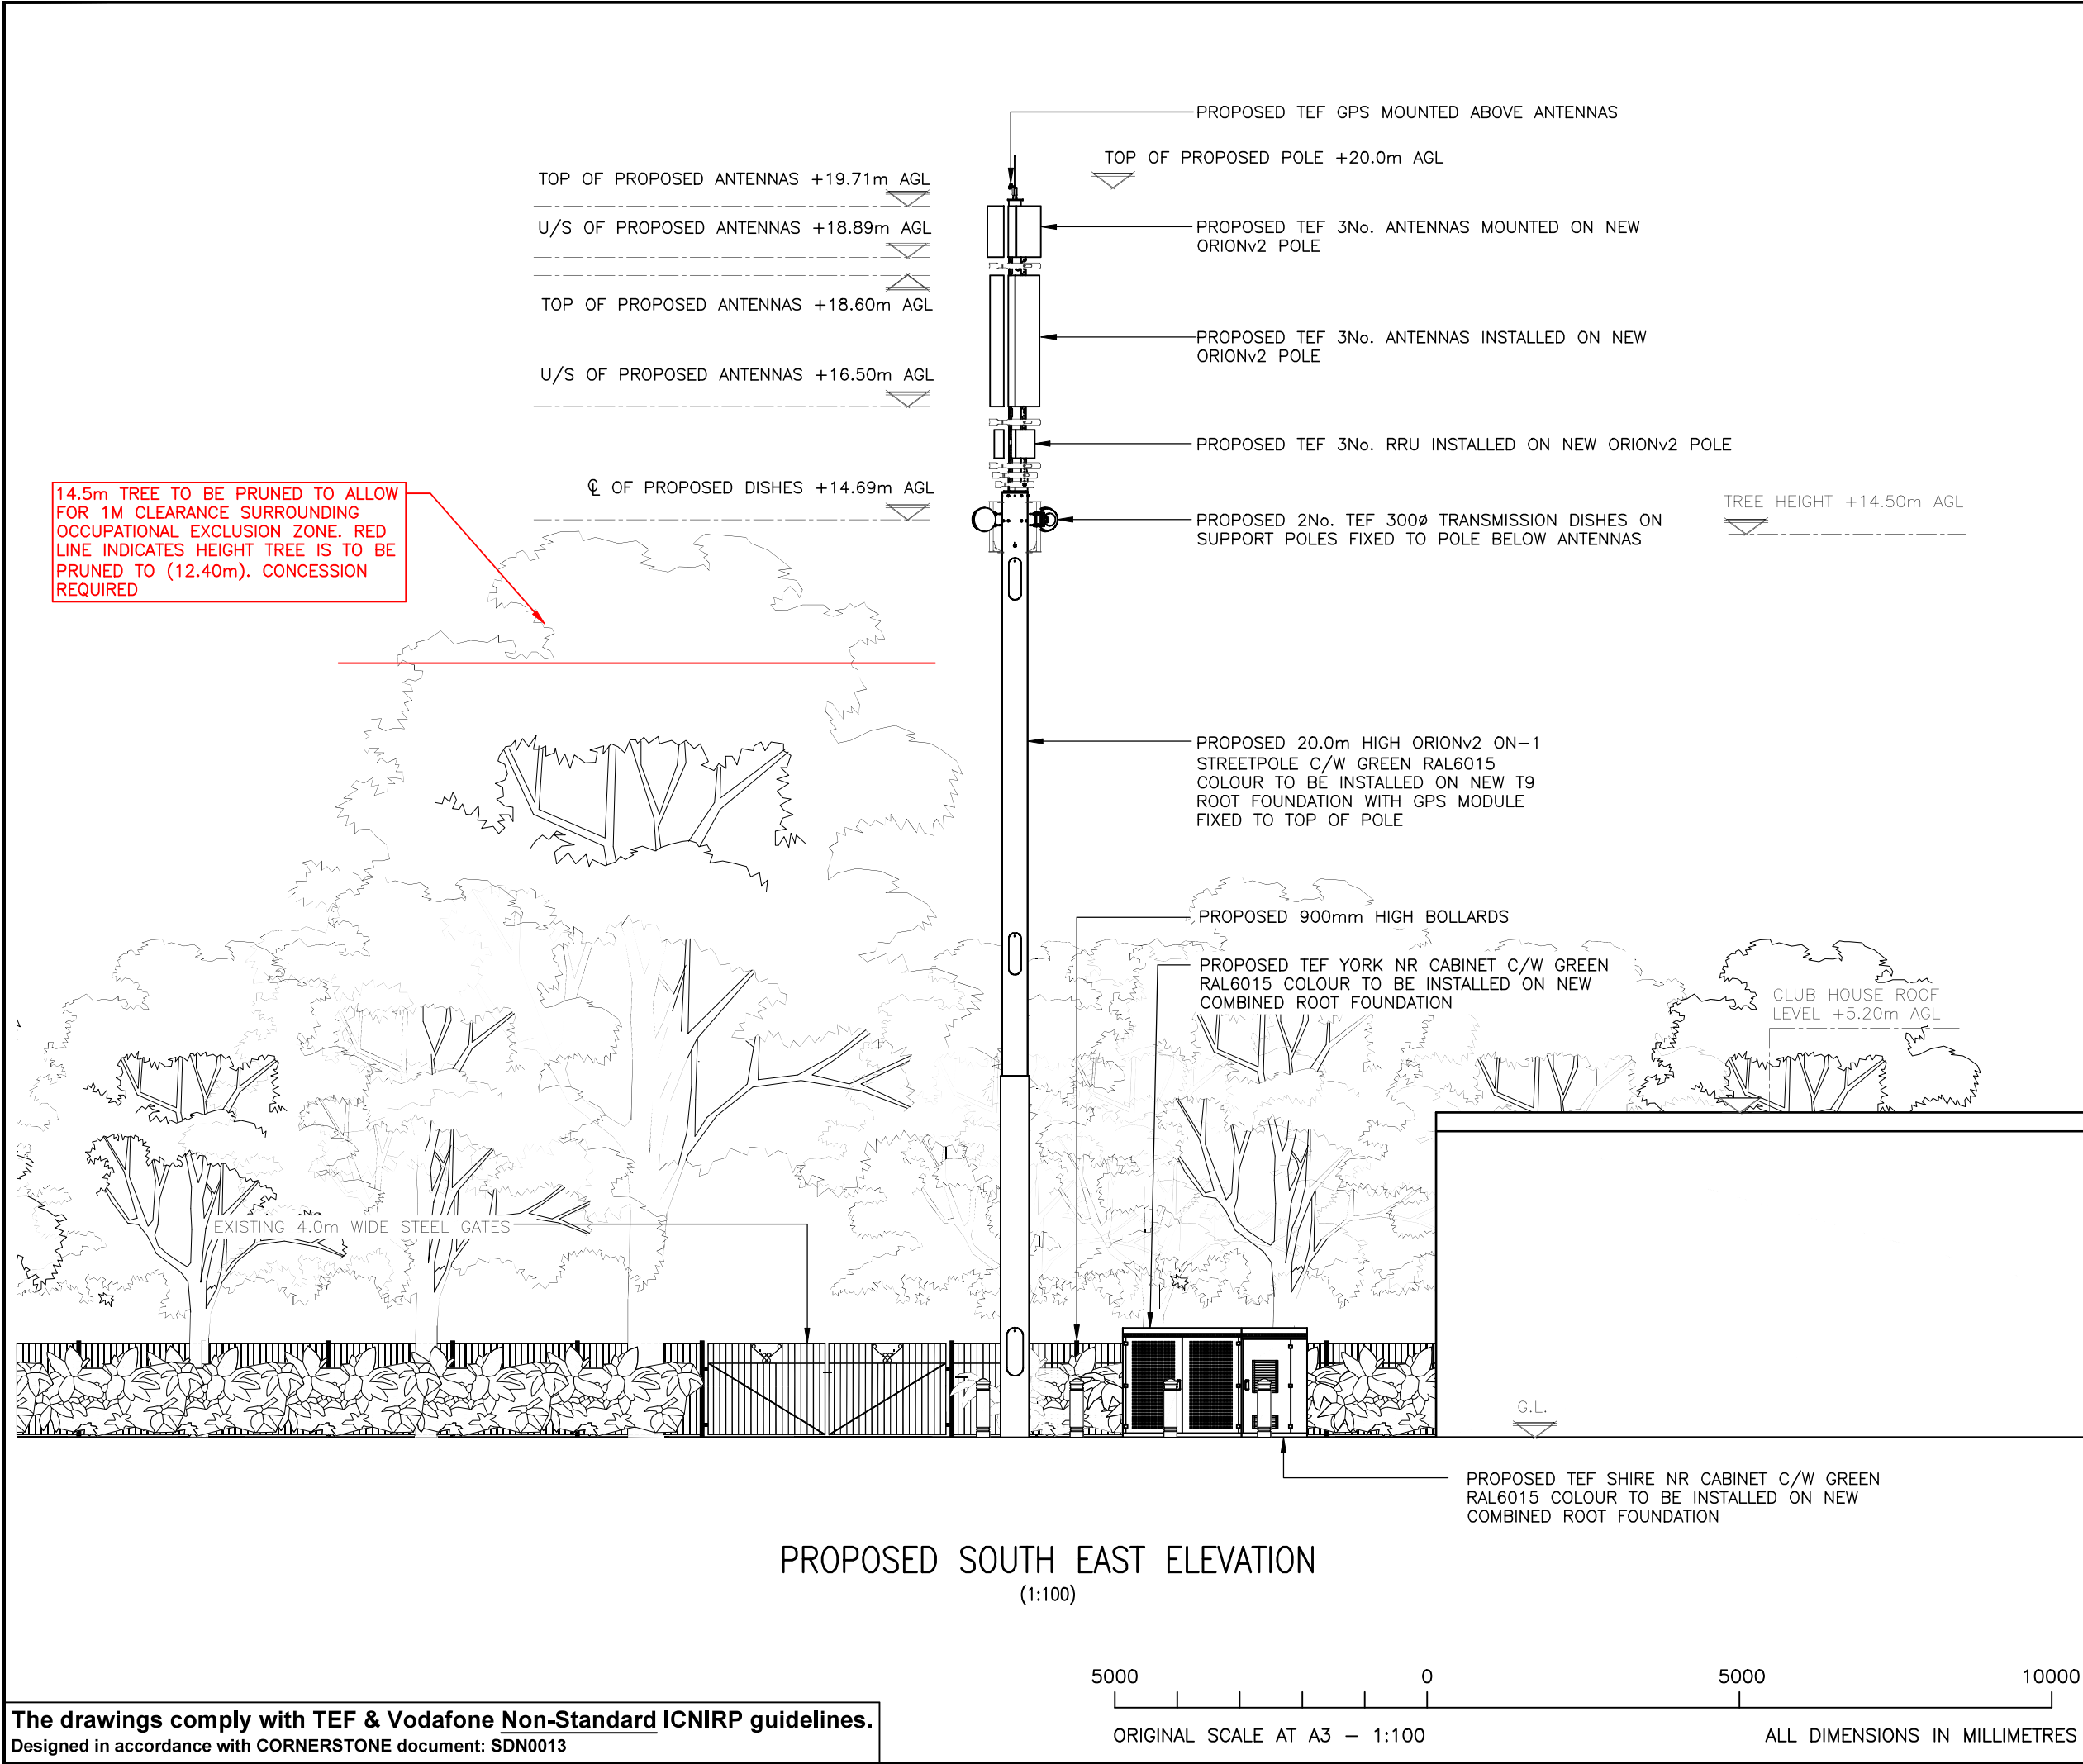

ALL DIMENSIONS ARE IN mm UNLESS NOTED OTHERWISE

N.G.R

E: 517378 N: 174025

NOTES:

C	Site Elevation Revised	NU	GBC	30.01.23
B	Tree Pruning Note Added	CG	GBC	08.11.22
A	Issued for Approval	TCL	TCL	11.08.22
REV	MODIFICATION	BY	CH	DATE

Great British Communications
Lapwing House, Block 3 Forward Point,
Tan House Lane, Widnes, Cheshire, WAB 0SL
t. 44 (0)151 420 4128
www.gbcservices.co.uk

CORNERSTONE - LONDON

Cell Name		Opt.
CAMBRIDGE PARK BOWLS		-
Cell ID No		
CTIL	TEF	VF
30377700	091063	N/A
Site Address / Contact Details		
CAMBRIDGE PARK BOWLS & SPORTS CLUB CAMBRIDGE PARK TWICKENHAM TW1 2PG		
Drawing Title: PROPOSED SITE ELEVATION		
Purpose of issue: PLANNING		Dwg Rev:
Drawing Number: 301		C
Surveyed By: TECHTEL	Original Sheet Size: A3	Pack Issue:
Drawn: TCL	Date: 11.08.22	Checked: TCL Date: 11.08.22 D

The drawings comply with TEF & Vodafone Non-Standard ICNIRP guidelines.
Designed in accordance with CORNERSTONE document: SDN0013

500000500010000

ORIGINAL SCALE AT A3 – 1:100

ALL DIMENSIONS IN MILLIMETRES